


1 CELLAR FLOOR PLAN
SCALE: 1/4" = 1'-0"

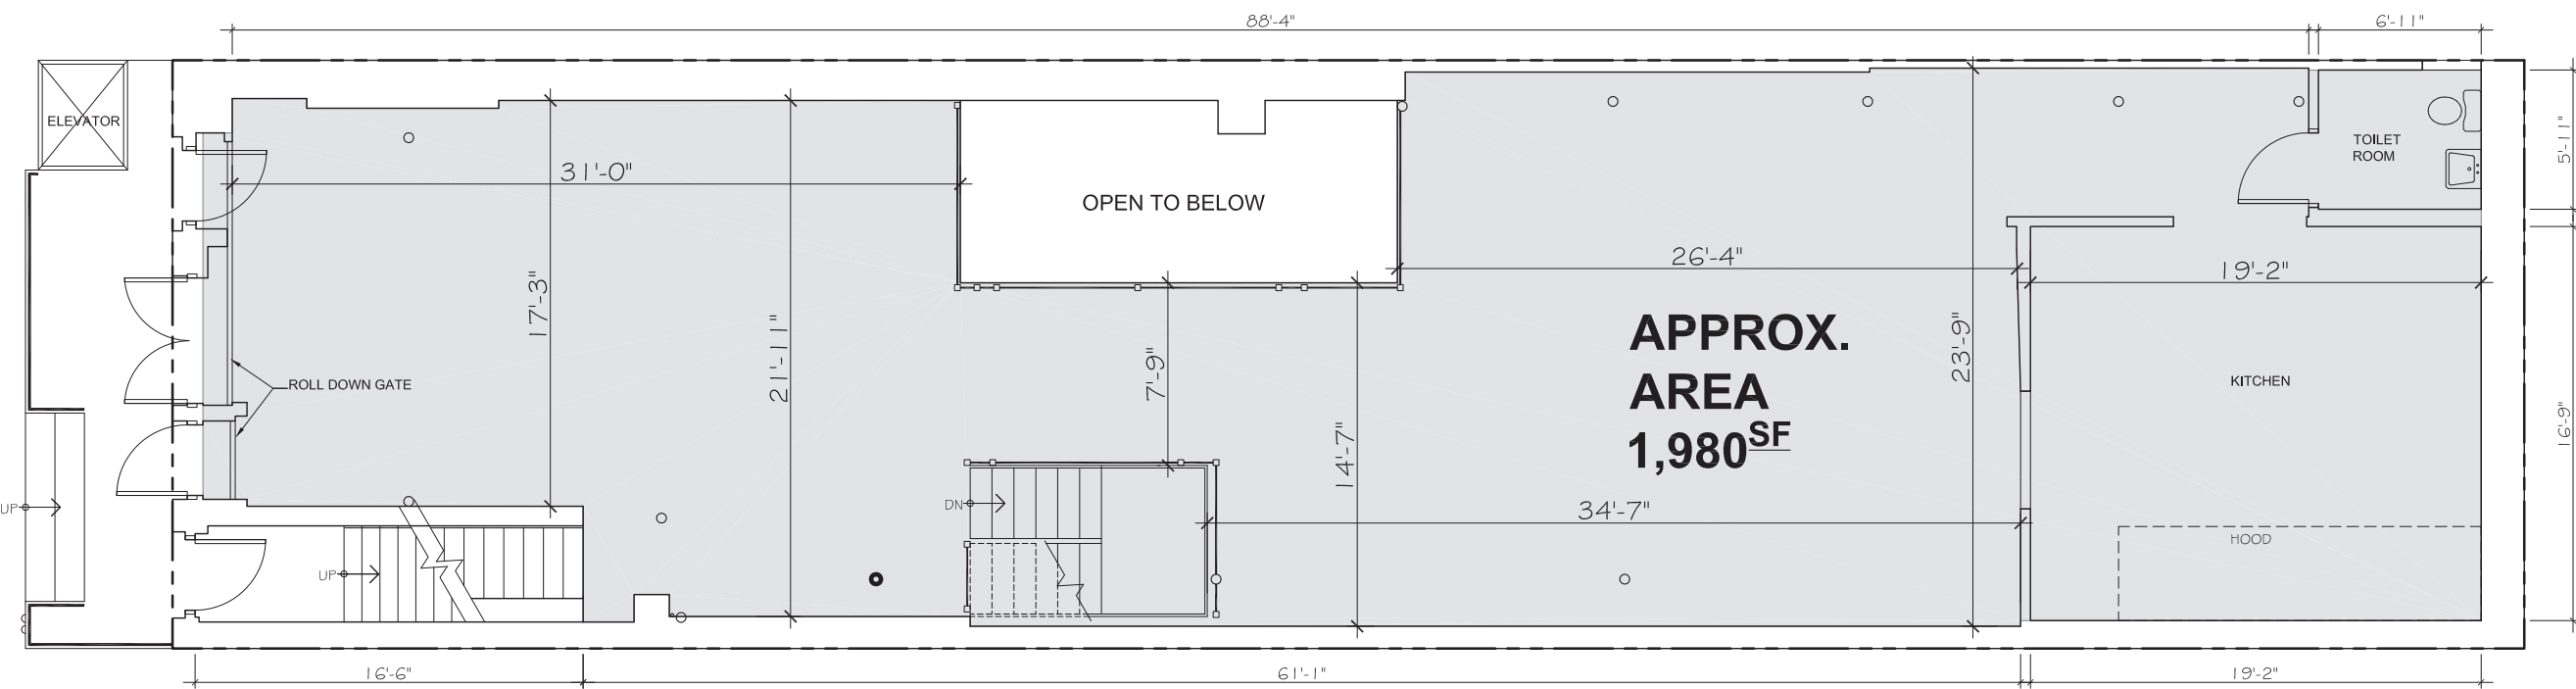

2 FIRST FLOOR PLAN
 SCALE: 1/4" = 1'-0"